




FACHADA FRONTAL
1:100

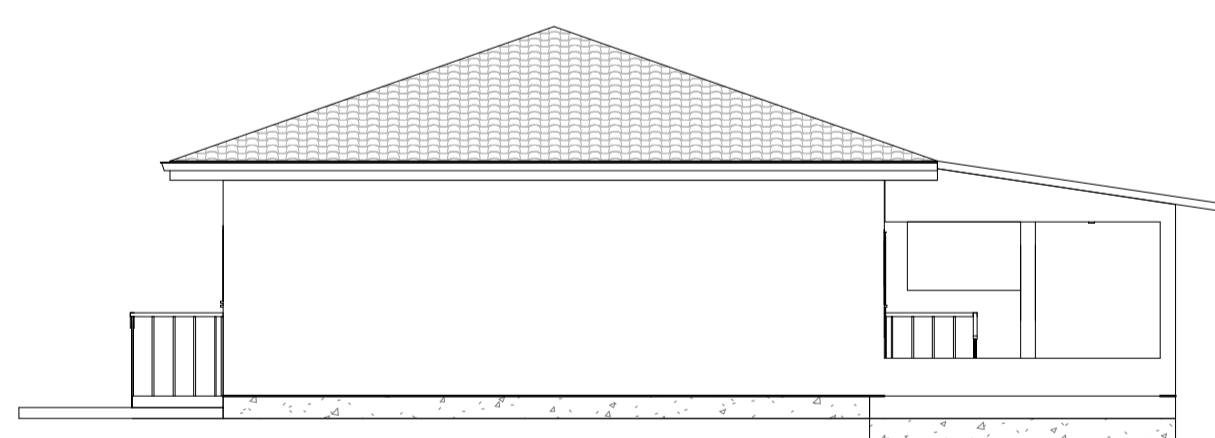

FACHADA POSTERIOR
1:100

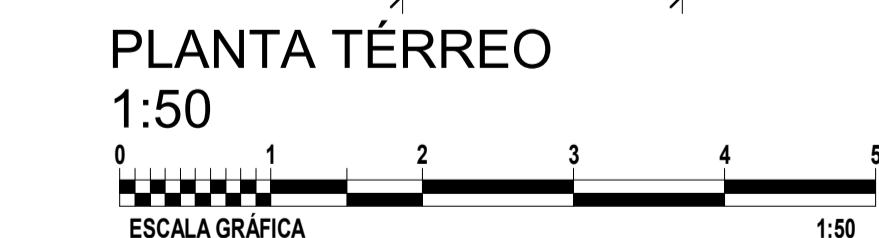

FACHADA LATERAL - DIREITA
1:100

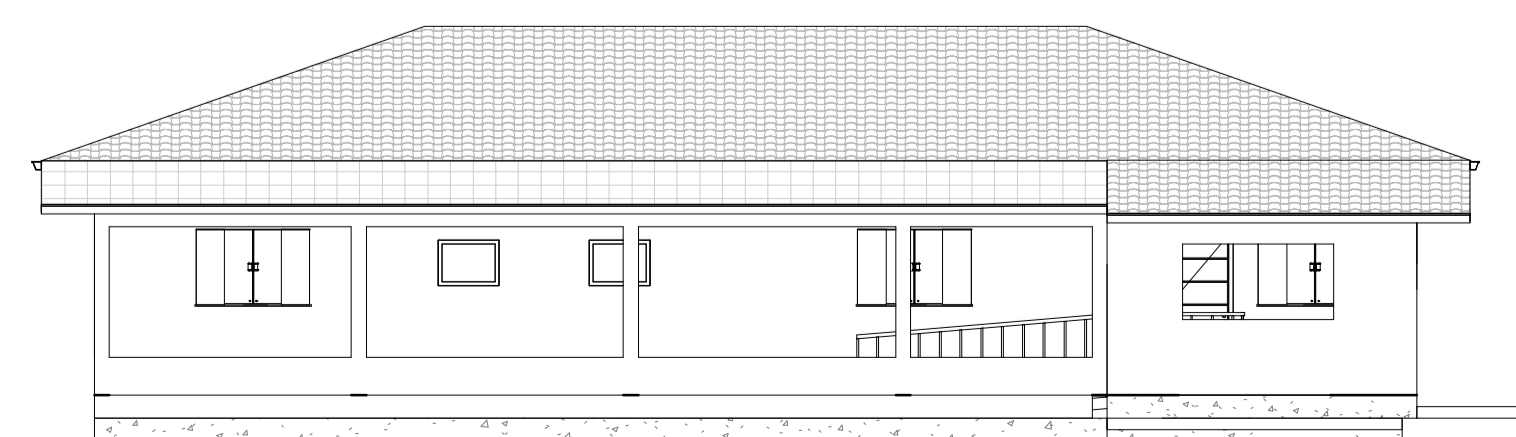

FACHADA LATERAL - ESQUERDA
1:100

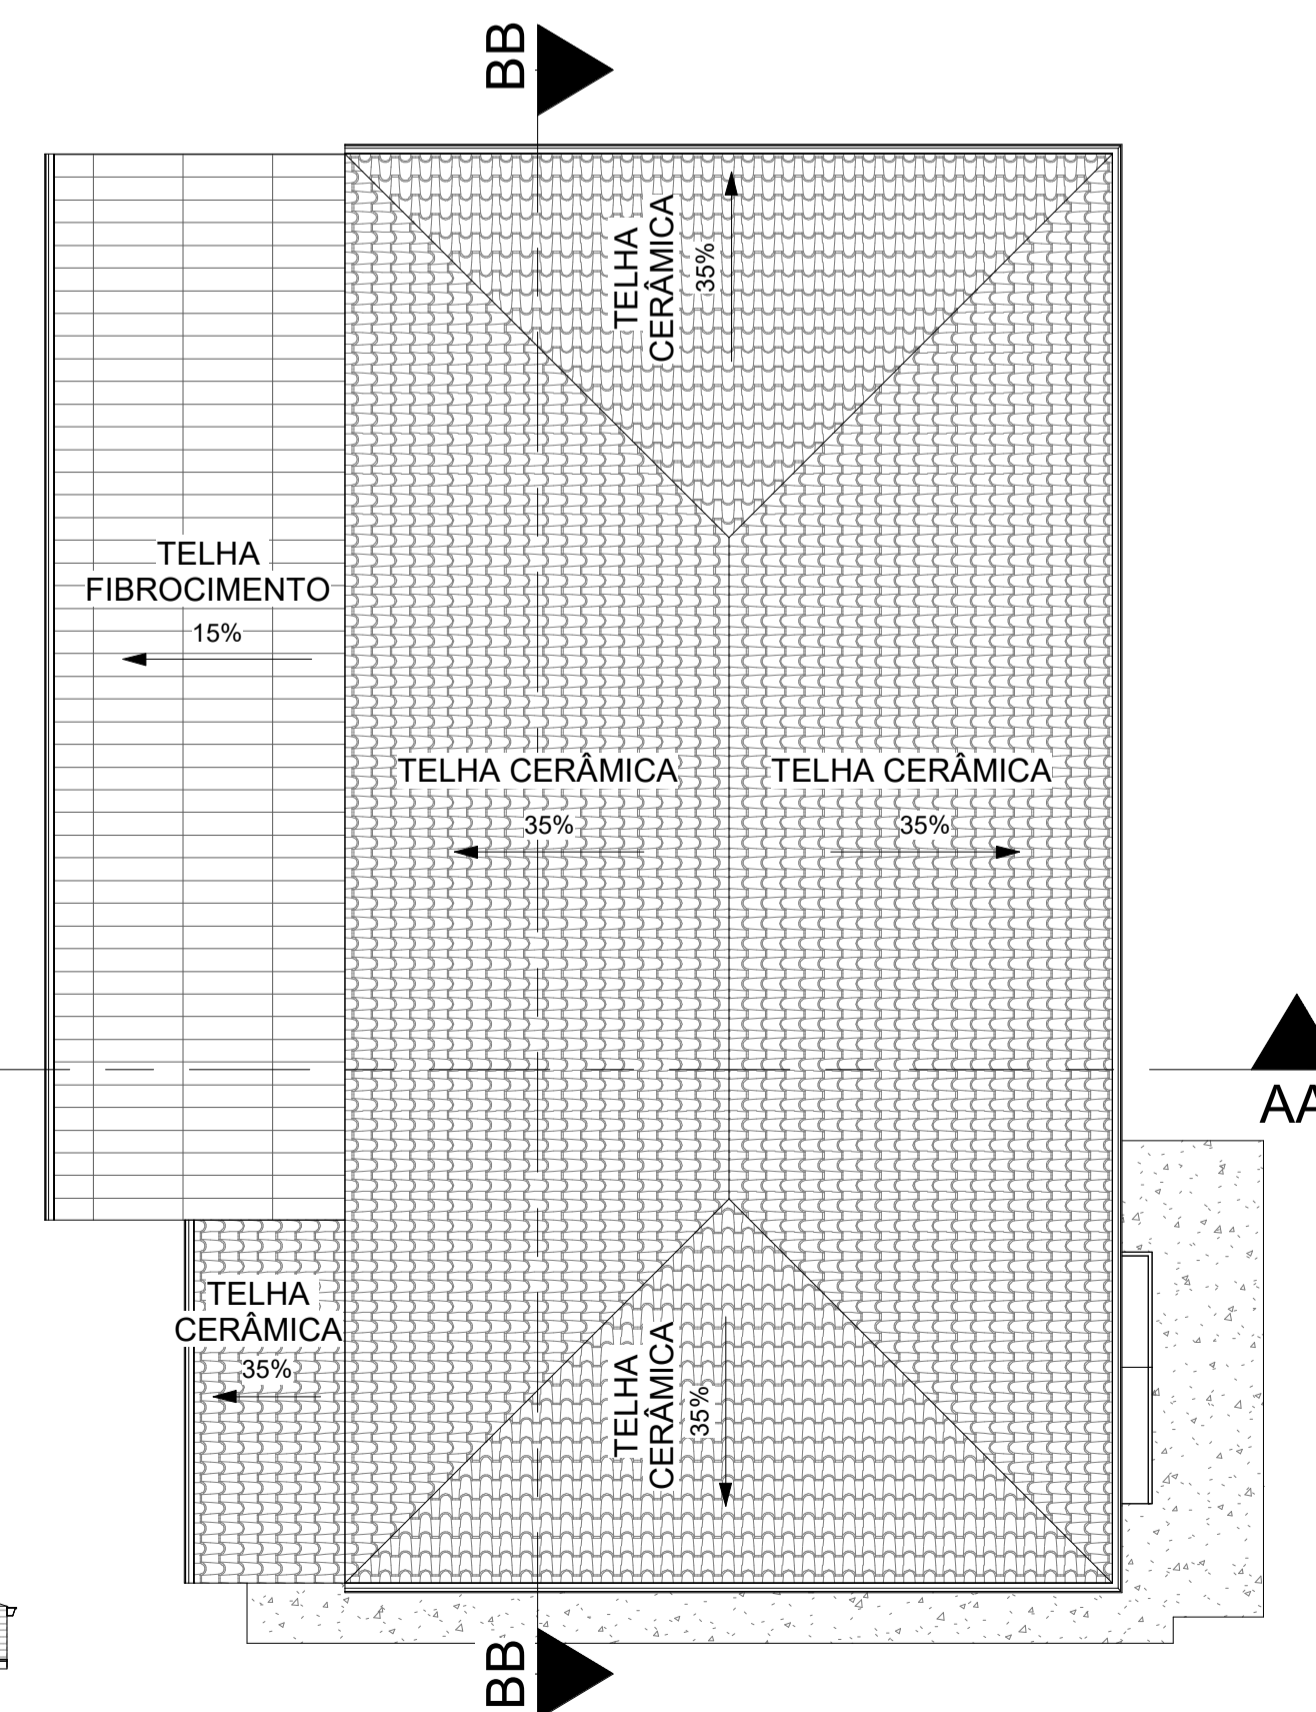


TABELA DE JANELAS				
Marca de tipo	Altura	Largura	Altura do peitoril	Contador
J1	1,00	1,50	1,20	4
J2	1,00	1,20	1,25	2
J3	0,60	0,80	1,45	3
J4	0,60	0,60	1,75	1

TABELA DE PORTAS			
Marca	Altura	Largura	Contador
P1	2,10	0,90	7
P2	2,10	0,80	2
P3	2,10	0,70	1

PROJETADOR: EDEVAL R. DE LIMA JUNIOR		DATA: 27 / 11 / 2017	
RESPONSÁVEL: BRUNO H. DE OLIVEIRA REGHIN		CREA PR: 129992 / D	
TÍTULO: REFORMA - CASA LAR		FOLHA: 01	
		ESCALA: Como indicado	

